


LANE AND EDGE LINES

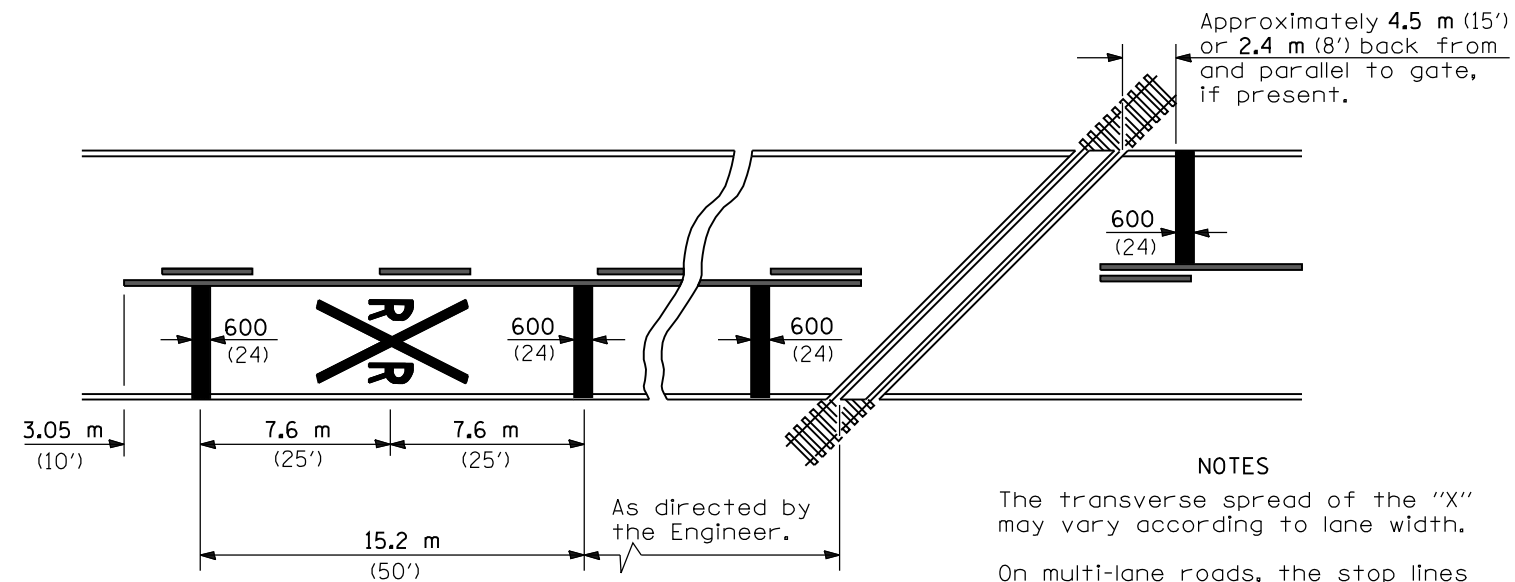


NOTES

The transverse spread of the "X" may vary according to lane width.

On multi-lane roads, the stop lines shall extend across all approach lanes and separate RXR symbols shall be placed adjacent to each other in each lane.

When the pavement marking symbol is used, a portion of the symbol should be located directly adjacent to the Advance Warning Sign (W10-1) as placed by Table II-1, condition B of the MUTCD.

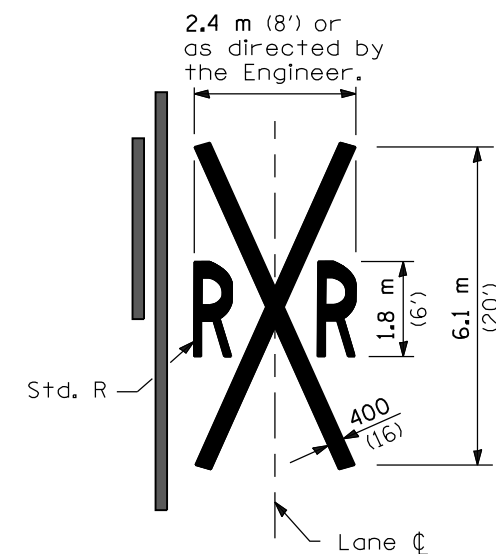

PAVEMENT MARKINGS AT RAILROAD-HIGHWAY GRADE CROSSING




All dimensions are in millimeters (inches) unless otherwise shown.

| DATE | REVISIONS |
|--------|--|
| 1-1-99 | Rev. dimen. & added 3rd note to pav't markings |
| | @ RR-Hwy grade Xing. |
| 1-1-97 | Renum. Standard 2396-1. |
| | Revised metric values. |

TYPICAL PAVEMENT MARKINGS

(Sheet 1 of 2)

STANDARD 780001-01

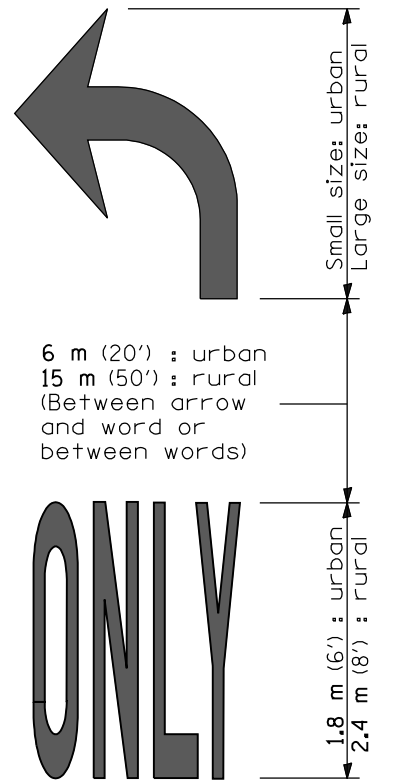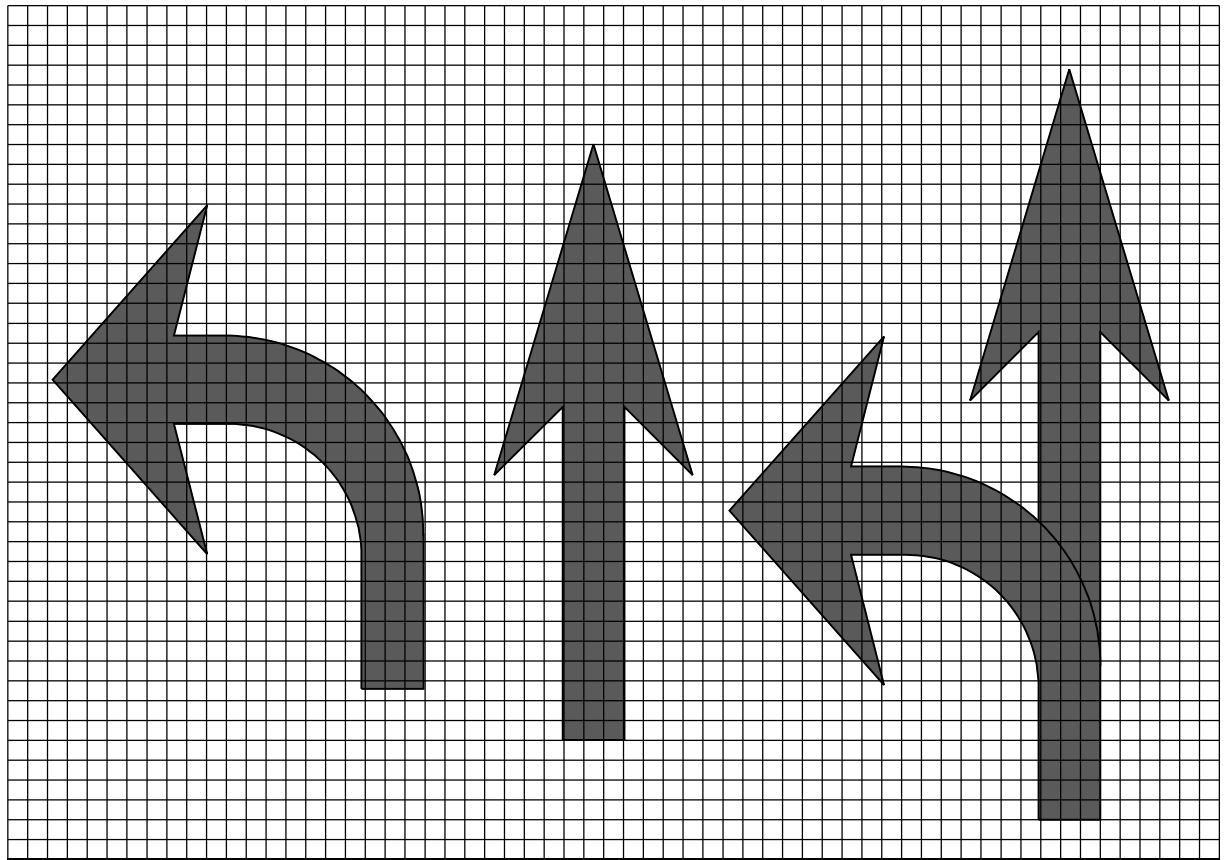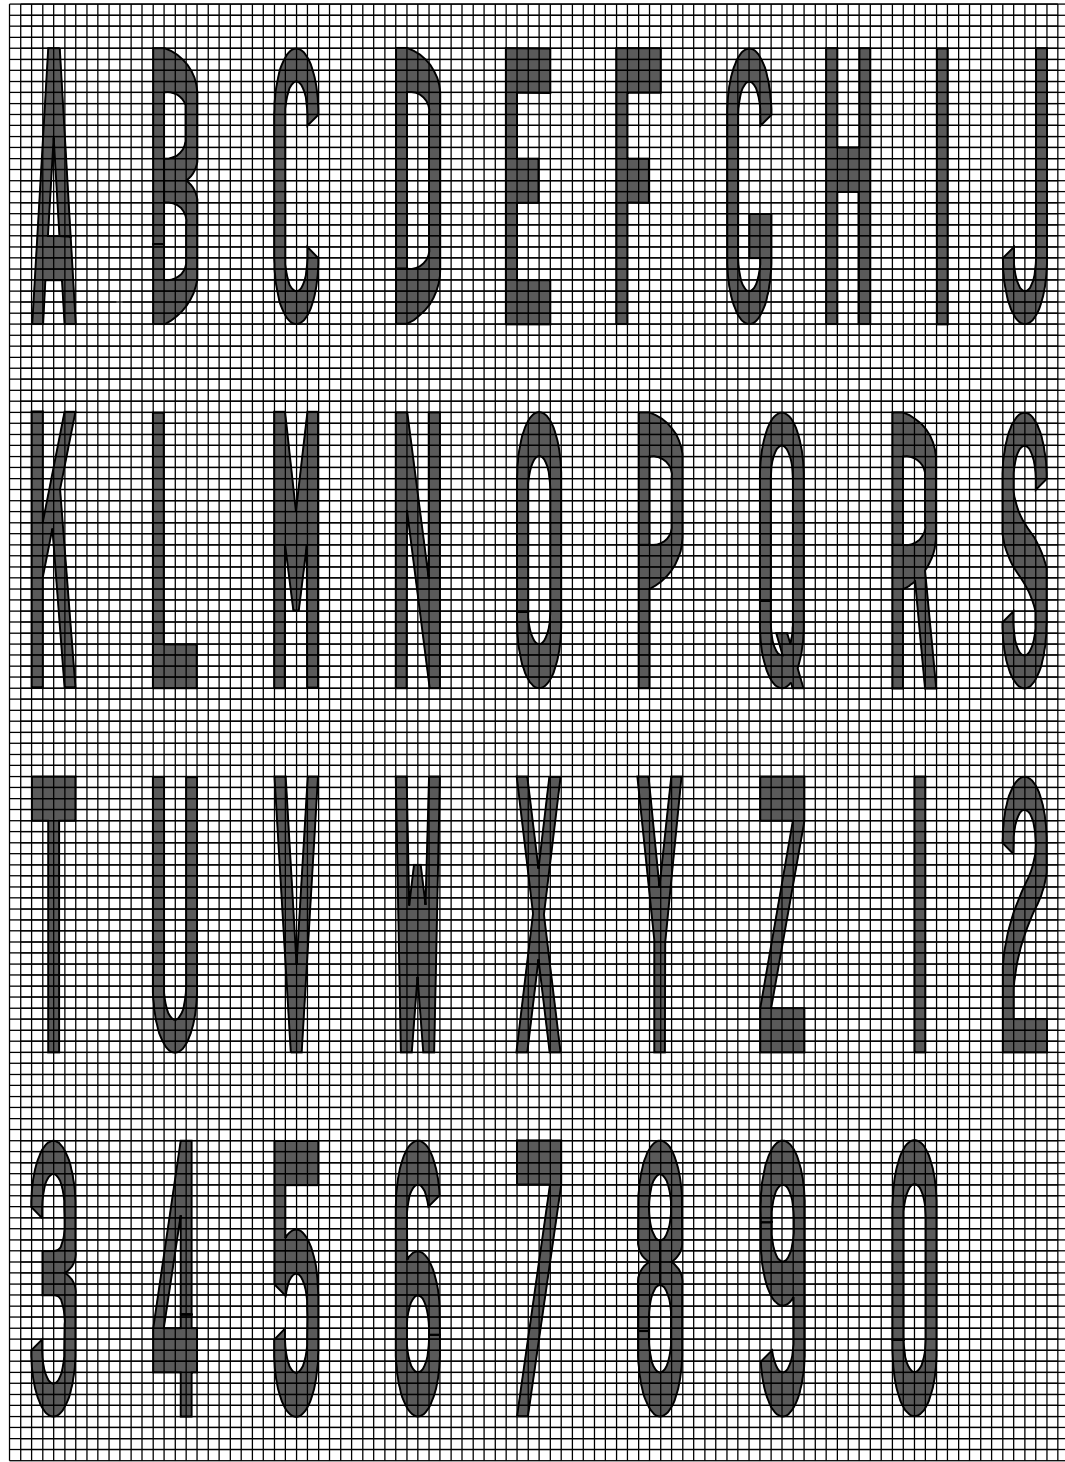


WORD AND ARROW LAYOUT

| | |
|---|---|
| a | a |
| | a |

| Legend Height | Arrow Size | a |
|---------------|------------|----------|
| 1.8 m (6') | Small | 74 (2.9) |
| 2.4 m (8') | Large | 96 (3.8) |


The space between adjacent letters or numerals should be approximately 75 (3) for 1.8 m (6') legend and 100 (4') for 2.4 m (8') legend.

LETTER AND ARROW GRID SCALE

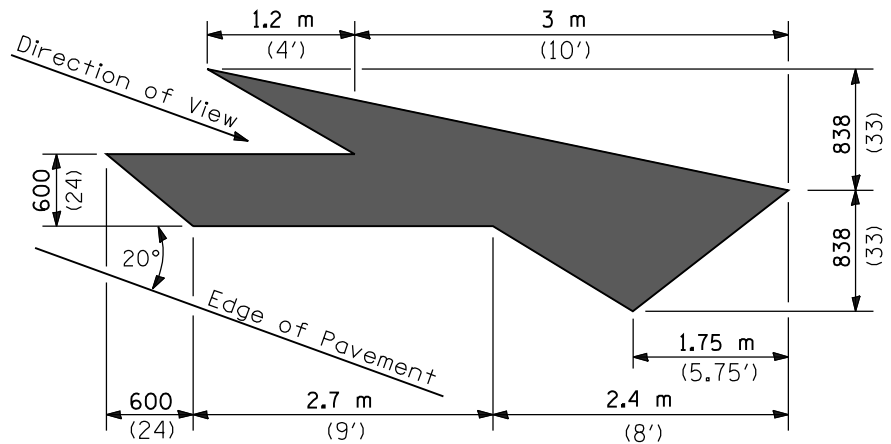

LANE DROP ARROW

Right lane drop arrow shown.
Use mirror image for left lane.

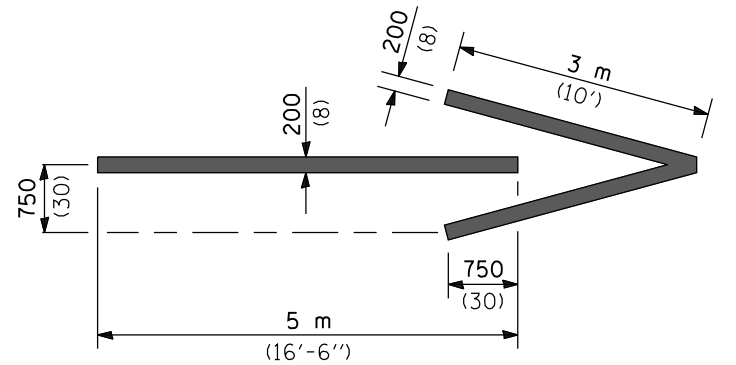

WRONG WAY ARROW

All dimensions are in millimeters (inches) unless otherwise shown.

TYPICAL PAVEMENT MARKINGS

(Sheet 2 of 2)

STANDARD 780001-01